


PROPOSED FENCE
KEY 0-0 SPLIT 4' 4"
STOCKADE 6'

357.53'

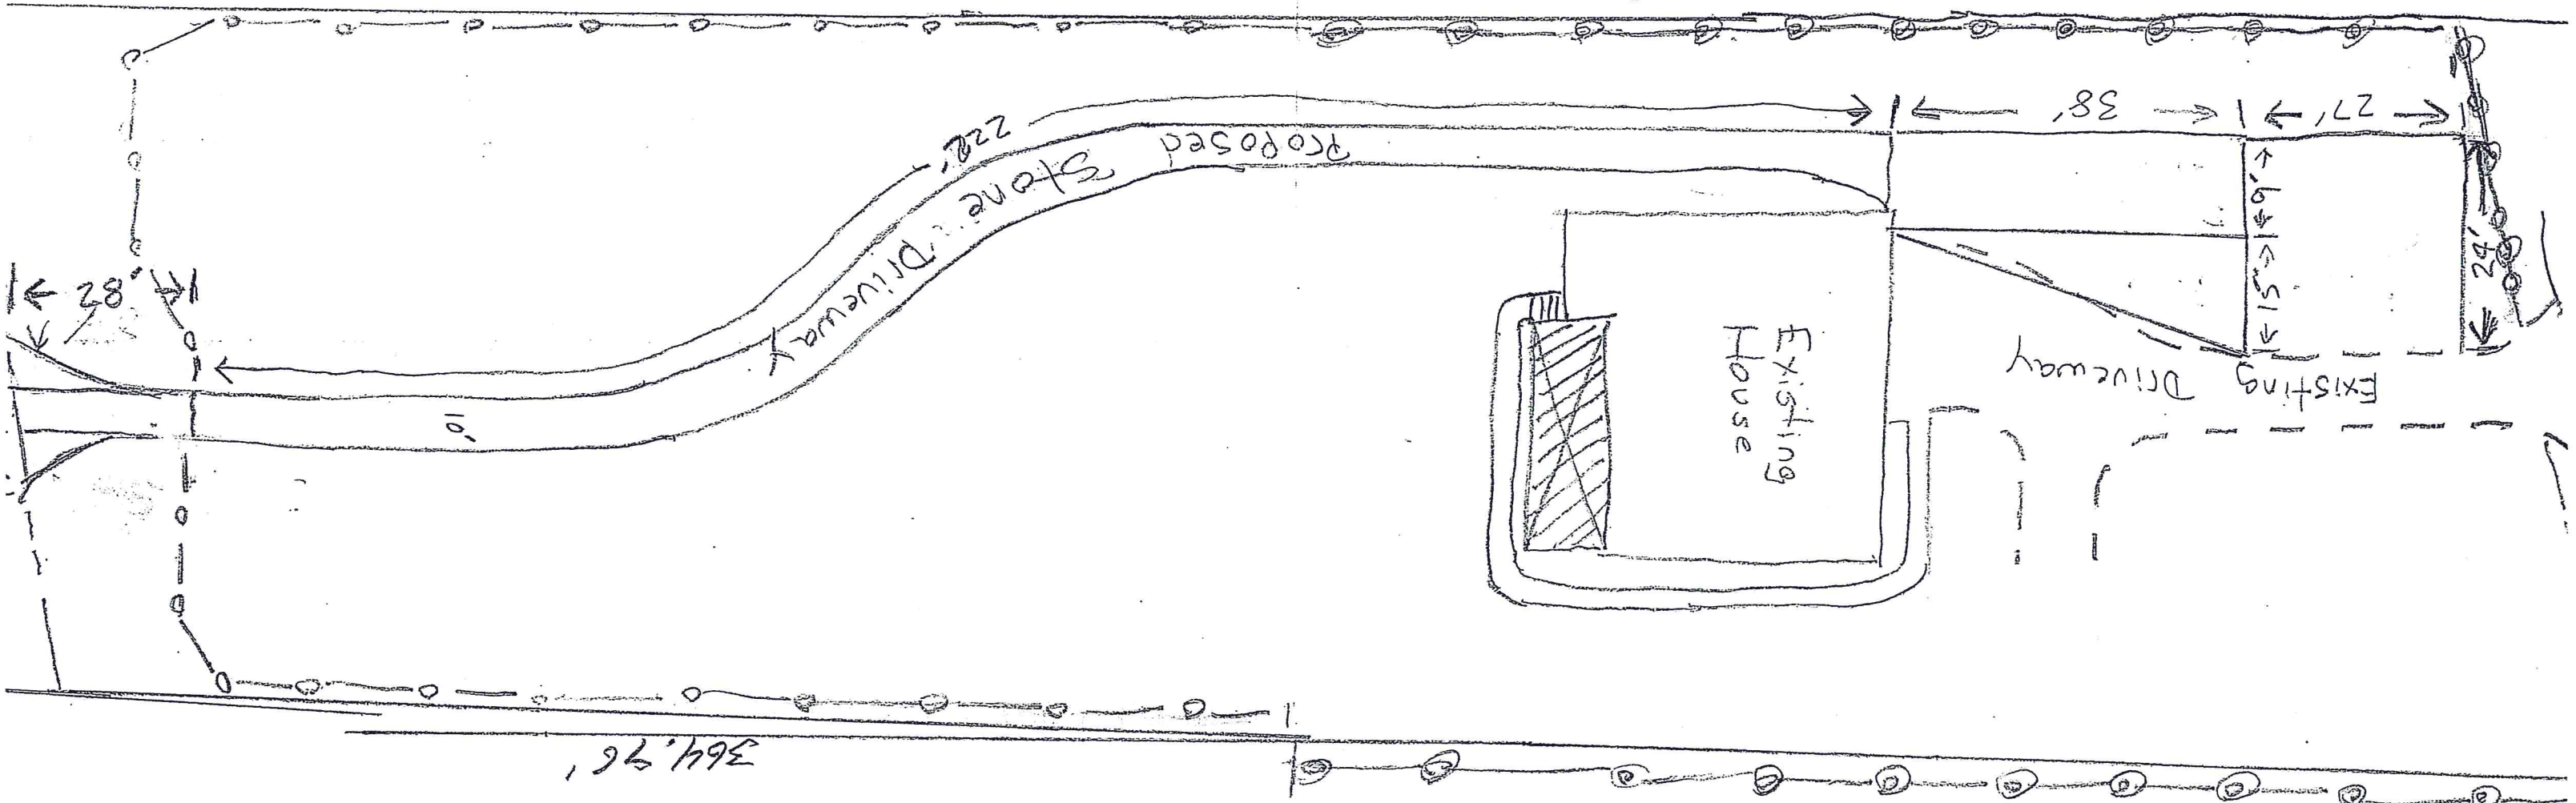

NEIGHBORS EXISTING FENCE 6' STOCKADE