


NEW 5" THICK CONCRETE BASELAYER SLAB (W/ W.W.M) W/ CONTROL JOINTS

NEW 4" THICK STAMPED CONC. EDGE

EXISTING PROPERTY LINE AND P.V.C FENCE

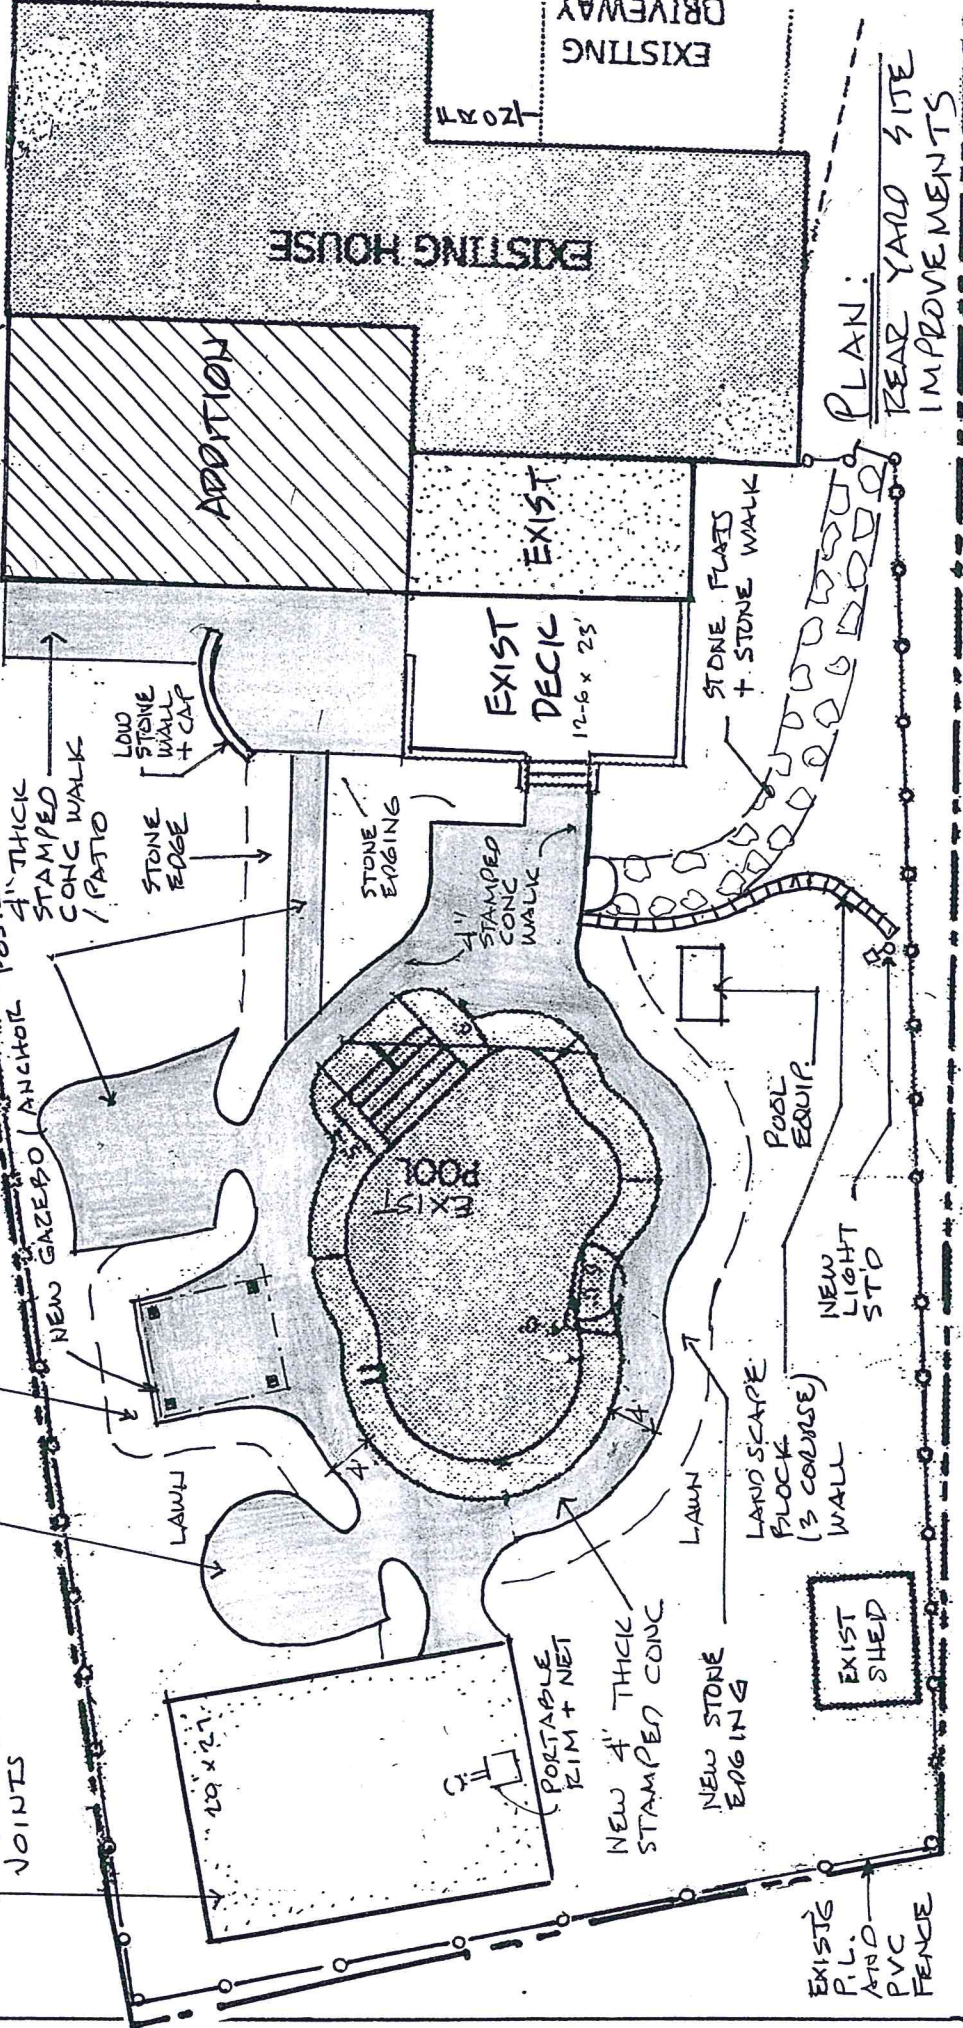

PLAN: REAR YARD SITE IMPROVEMENTS
1" = 10'

JULIUS J. HENGELL JR. A.I.A.
ARCHITECT / PLANNER
27 PIZZULLO RD. HAMILTON N.J. 08690

ARCHITECT
PA014527-B

PROJECT SITE
SINGLE FAMILY HOME
236 OXFORD VALLEY RD
YAROLEY PA

DRAWING TITLE
PLAN: REAR YARD SITE IMPROVEMENTS

PROJECT NO. 10.1
DATE 12/4/17
DRAWN BY JJH

DRAWING
5-1